


SHOP MATERIALS							
PT NO.	PART & DESCRIPTION	SIZE (IN.)	PART	OPT.	MATL CLASS	SYMBOL	QTY
PIPE							
1	A672-B60-22 EFW B36.10M/B36.19M BE STD	24	P	1	A1AS	P01A-0042H	29.9 M
FITTINGS							
2	OLET A105 3000* MSS SP-97 NPT	24X3/4	L	541	A1AS	P31B-007GY	1
3	90 DEG ELBOW A234-WPB SMLS B16.9 BW LR STD	24	9L	1	A1AS	P02A-0010K	2
FIELD MATERIALS							
PT NO.	PART & DESCRIPTION	SIZE (IN.)	PART	OPT.	MATL CLASS	SYMBOL	QTY
SUPPORTS							
4	GUIDE FOR SHOE	24			A1AS	S170X-Z24	2
5	SHOE	24			A1AS	S110X-A24-0500-0100	4
MISCELLANEOUS COMPONENTS							
6	PLUG A105 B16.11 NPT ROUND HEAD	3/4	PL	1	A1AS	P30B-0002E	1

CUT PIPE LENGTH							
PIECE NO.	LENGTH (MM)	SIZE (IN.)	REMARKS	PIECE NO.	LENGTH (MM)	SIZE (IN.)	REMARKS
<1>	2572	24		<2>	24671	24	
<3>	2572	24					

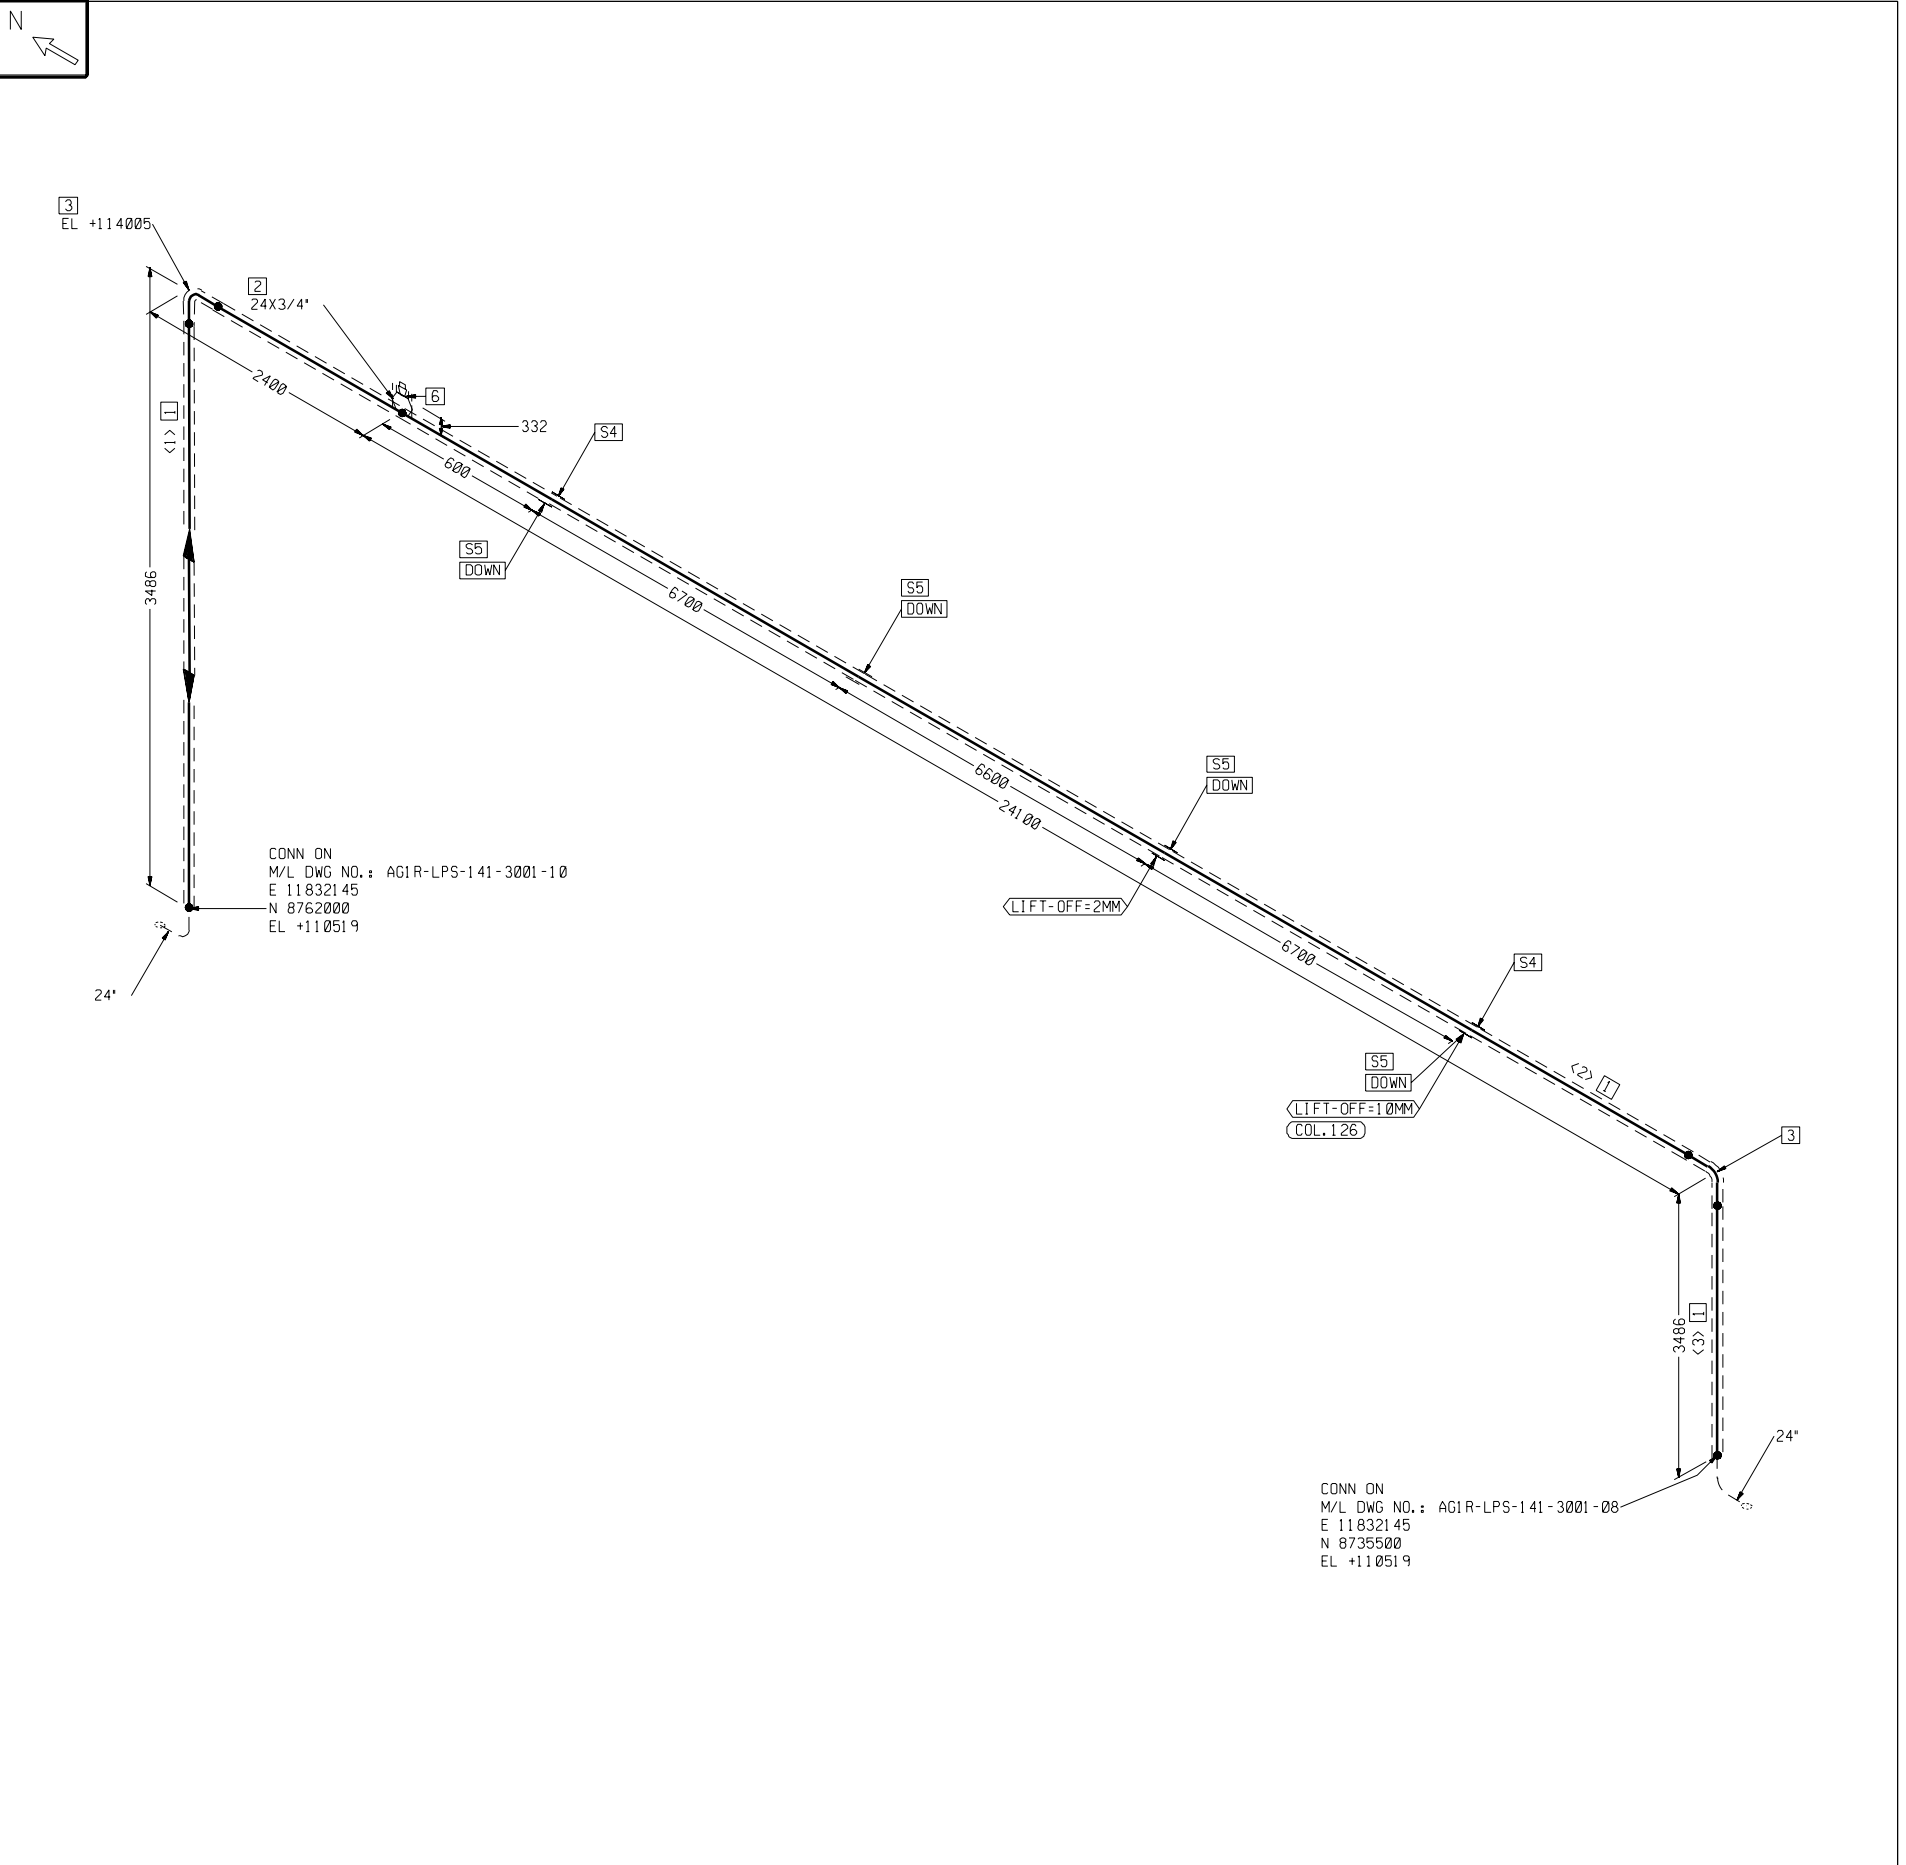

LPS-141-3001-09	A1AS A1AS	24" 3/4"	INS1 INS1	HS 40 HS 40	NO NO	N01 N01	FOR CONSTRUCTION	Contractor JOB Code 0-6495-20	  Complex Project Night San, Vietnam		
LINE NO.	LINE CLASS	LINE SIZE	PAINT	INS. CLASS & THK	PWHT	NDE CODE		P&I D NO. : D-141-1225-3002S		LINE NO. : 24"-LPS-141-3001-A1AS-HS	
FABRICATION							MAIN MATERIAL : KILLED CS	PCWBS NO. : AG1R	UNIT NO. : 141		
0	29-JAN-2015	ISSUED FOR CONSTRUCTION		SIP	KHJ	JPK	SCALE NONE	CONTRACTOR DWG NO. AG1R-LPS-141-3001-09	SHT NO. 1/1	SIZE D	REV 0
REV	DATE	DESCRIPTION		DRAWN	CHKD.	APPVD.					